


Existing

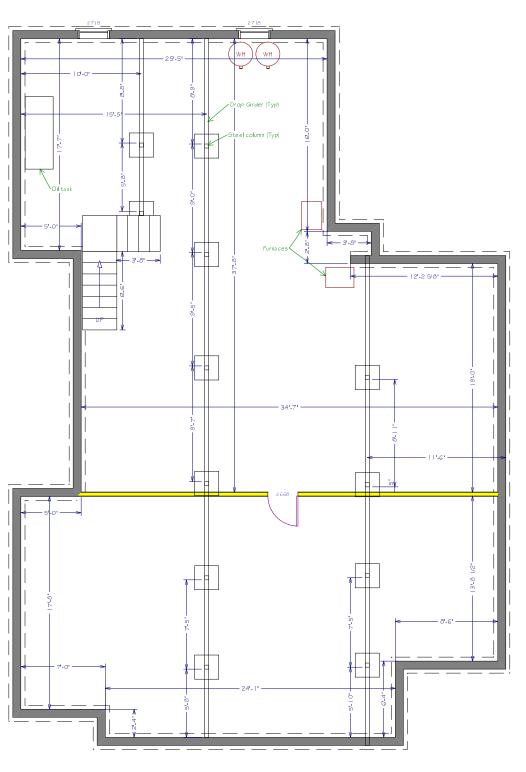

Mason Residence Watermill, NY	David A. Webb, Inc.			
Basement Renovations	Design, Drafting, Engineering, General Contracting 516 - 982 - 8502			
	Date	Drawn by	Scale	Sheet
Foundation Plan	1/7/04	DW	1/8" = 1'	